

**Carroll Engineering**  
 105 Raider Boulevard Suite 206  
 Hillsborough, NJ 08844  
 Phone: (908) 874-7500 Fax: (908) 874-5762  
 Certificate of Authorization: #24GA27952100  
**CORPORATE OFFICE:**  
 949 Easton Road Warrington, PA 18976  
 Phone: (215) 343-5700 Fax: (215) 343-0875  
**OTHER OFFICES:**  
 630 Freedom Business Center - Third Floor  
 King of Prussia, PA 19406  
 Phone: (610) 459-5100  
 101 Lindenwood Drive - Suite 225 - Mahan, PA 19355  
 Phone: (484) 875-3075  
 www.carrolleengineering.com  
 COPYRIGHT © 2014 CARROLL ENGINEERING




THOMAS J. FIK  
 PROFESSIONAL ENGINEER  
 NJ LIC. NO. 24GE04591700  
 DATE: \_\_\_\_\_

NO.	DATE	DESCRIPTION	INITIALS

**SITE PLAN**  
 CAMP JOTONI  
 THE SOMERSET COUNTY UNIT OF THE  
 NEW JERSEY ASSOCIATION FOR  
 RETARDED CHILDREN  
 SITUATED IN  
 BLOCK 86.01, LOTS 13.05 & 13.06, AND BLOCK 95 LOT 1.01  
 TOWNSHIP OF WARREN, SOMERSET COUNTY, NEW JERSEY  
 PREPARED FOR  
 THE ARC OF SOMERSET  
 141 SOUTH MAIN STREET  
 MANVILLE, NEW JERSEY 08835

DATE: xx-xx-2014  
 CADD FILE: 11-5525 PRELIM SITE PLANS  
 JOB NO: 11-5525-002  
 DSG BY: TJF/PC  
 DWN BY: TJF/PC  
 CKD BY: TJF  
 SCALE: AS NOTED  
 DRAWER NUMBER: \_\_\_\_\_  
 SHEET: \_\_\_ OF XX SHEETS  
 DRAWING NUMBER  
 200.XXXX

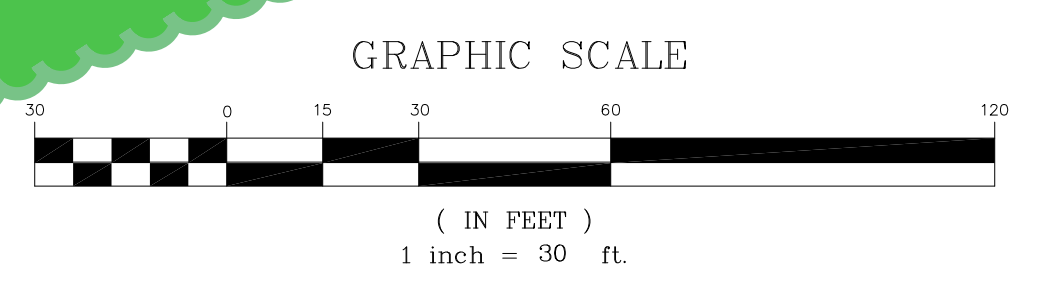

11-5525-002 - The Arc of Somerset County - Site Plan - Block 86.01 - 5525 - Prelim Site Plans.dwg Jul 24, 2015, 1:08pm 1/0